



1:2000
0 40 120m
LOCATION PLAN

LIST OF DRAWINGS

CIVIL

- | | |
|------------------|--------------------------|
| 151-10218-00-C-0 | COVER |
| 151-10218-00-C-1 | ONSITE SERVICING - NORTH |
| 151-10218-00-C-2 | ONSITE SERVICING - SOUTH |
| 151-10218-00-C-3 | ROADWAY IMPROVEMENTS |

ROYAL INLAND HOSPITAL PATIENT CARE TOWER APPENDIX 3G SITE SERVICES

THIS DRAWING AND DESIGN IS PROTECTED UNDER COPYRIGHT, AND ANY USE, REPRODUCTION OR REVISION IS STRICTLY PROHIBITED WITHOUT THE WRITTEN PERMISSION OF WSP CANADA INC.
THESE DRAWINGS SHOULD NOT BE SCALED. IF BEING USED FOR CONSTRUCTION, THE CONTRACTOR MUST CHECK AND VERIFY ALL DIMENSIONS AND SHALL VERIFY ANY DIMENSIONS OR CONDITIONS PRIOR TO COMMENCEMENT OF ANY WORK.

**"NOT FOR CONSTRUCTION"
FINAL DRAFT SUBMISSION 2018-04-16**

DATE	REV	DESCRIPTION	BY	APPR.	DATE	REV	DESCRIPTION	BY	APPR.
2018-04-16	A	FINAL DRAFT SUBMISSION	CH	DR					

SCALE	AS NOTED
DATE	2018-04-13
APPROVED	DR
DESIGN BY	CH
DRAWN BY	CH
CHECKED BY	DR

SEAL


wsp
ENGINEERING • PLANNING • GEOMATICS
#420-301 VICTORIA STREET, KAMLOOPS, BC, V2C 2A3
PHONE (250) 374-5252 FAX (250) 372-8336

IBI GROUP
ROYAL INLAND HOSPITAL - PATIENT CARE TOWER
COVER

REV. No.	A
2018-04-16	
PROJECT No.	151-10218-00
DRAWING No.	C-0

\\FSRV001\Projects\Engineering\Projects\151-10218-IBI Royal Inland Hosp\5 Drawing Model\151-10218-00 WD06.dwg Plotted 13 April 2018

I:\SRV\EL\Projects\Engineering\Projects\151-10218-IBI Royal Inland Hosp\5 Drawing\151-10218-00 WD6.dwg Plotted 13 April 2018

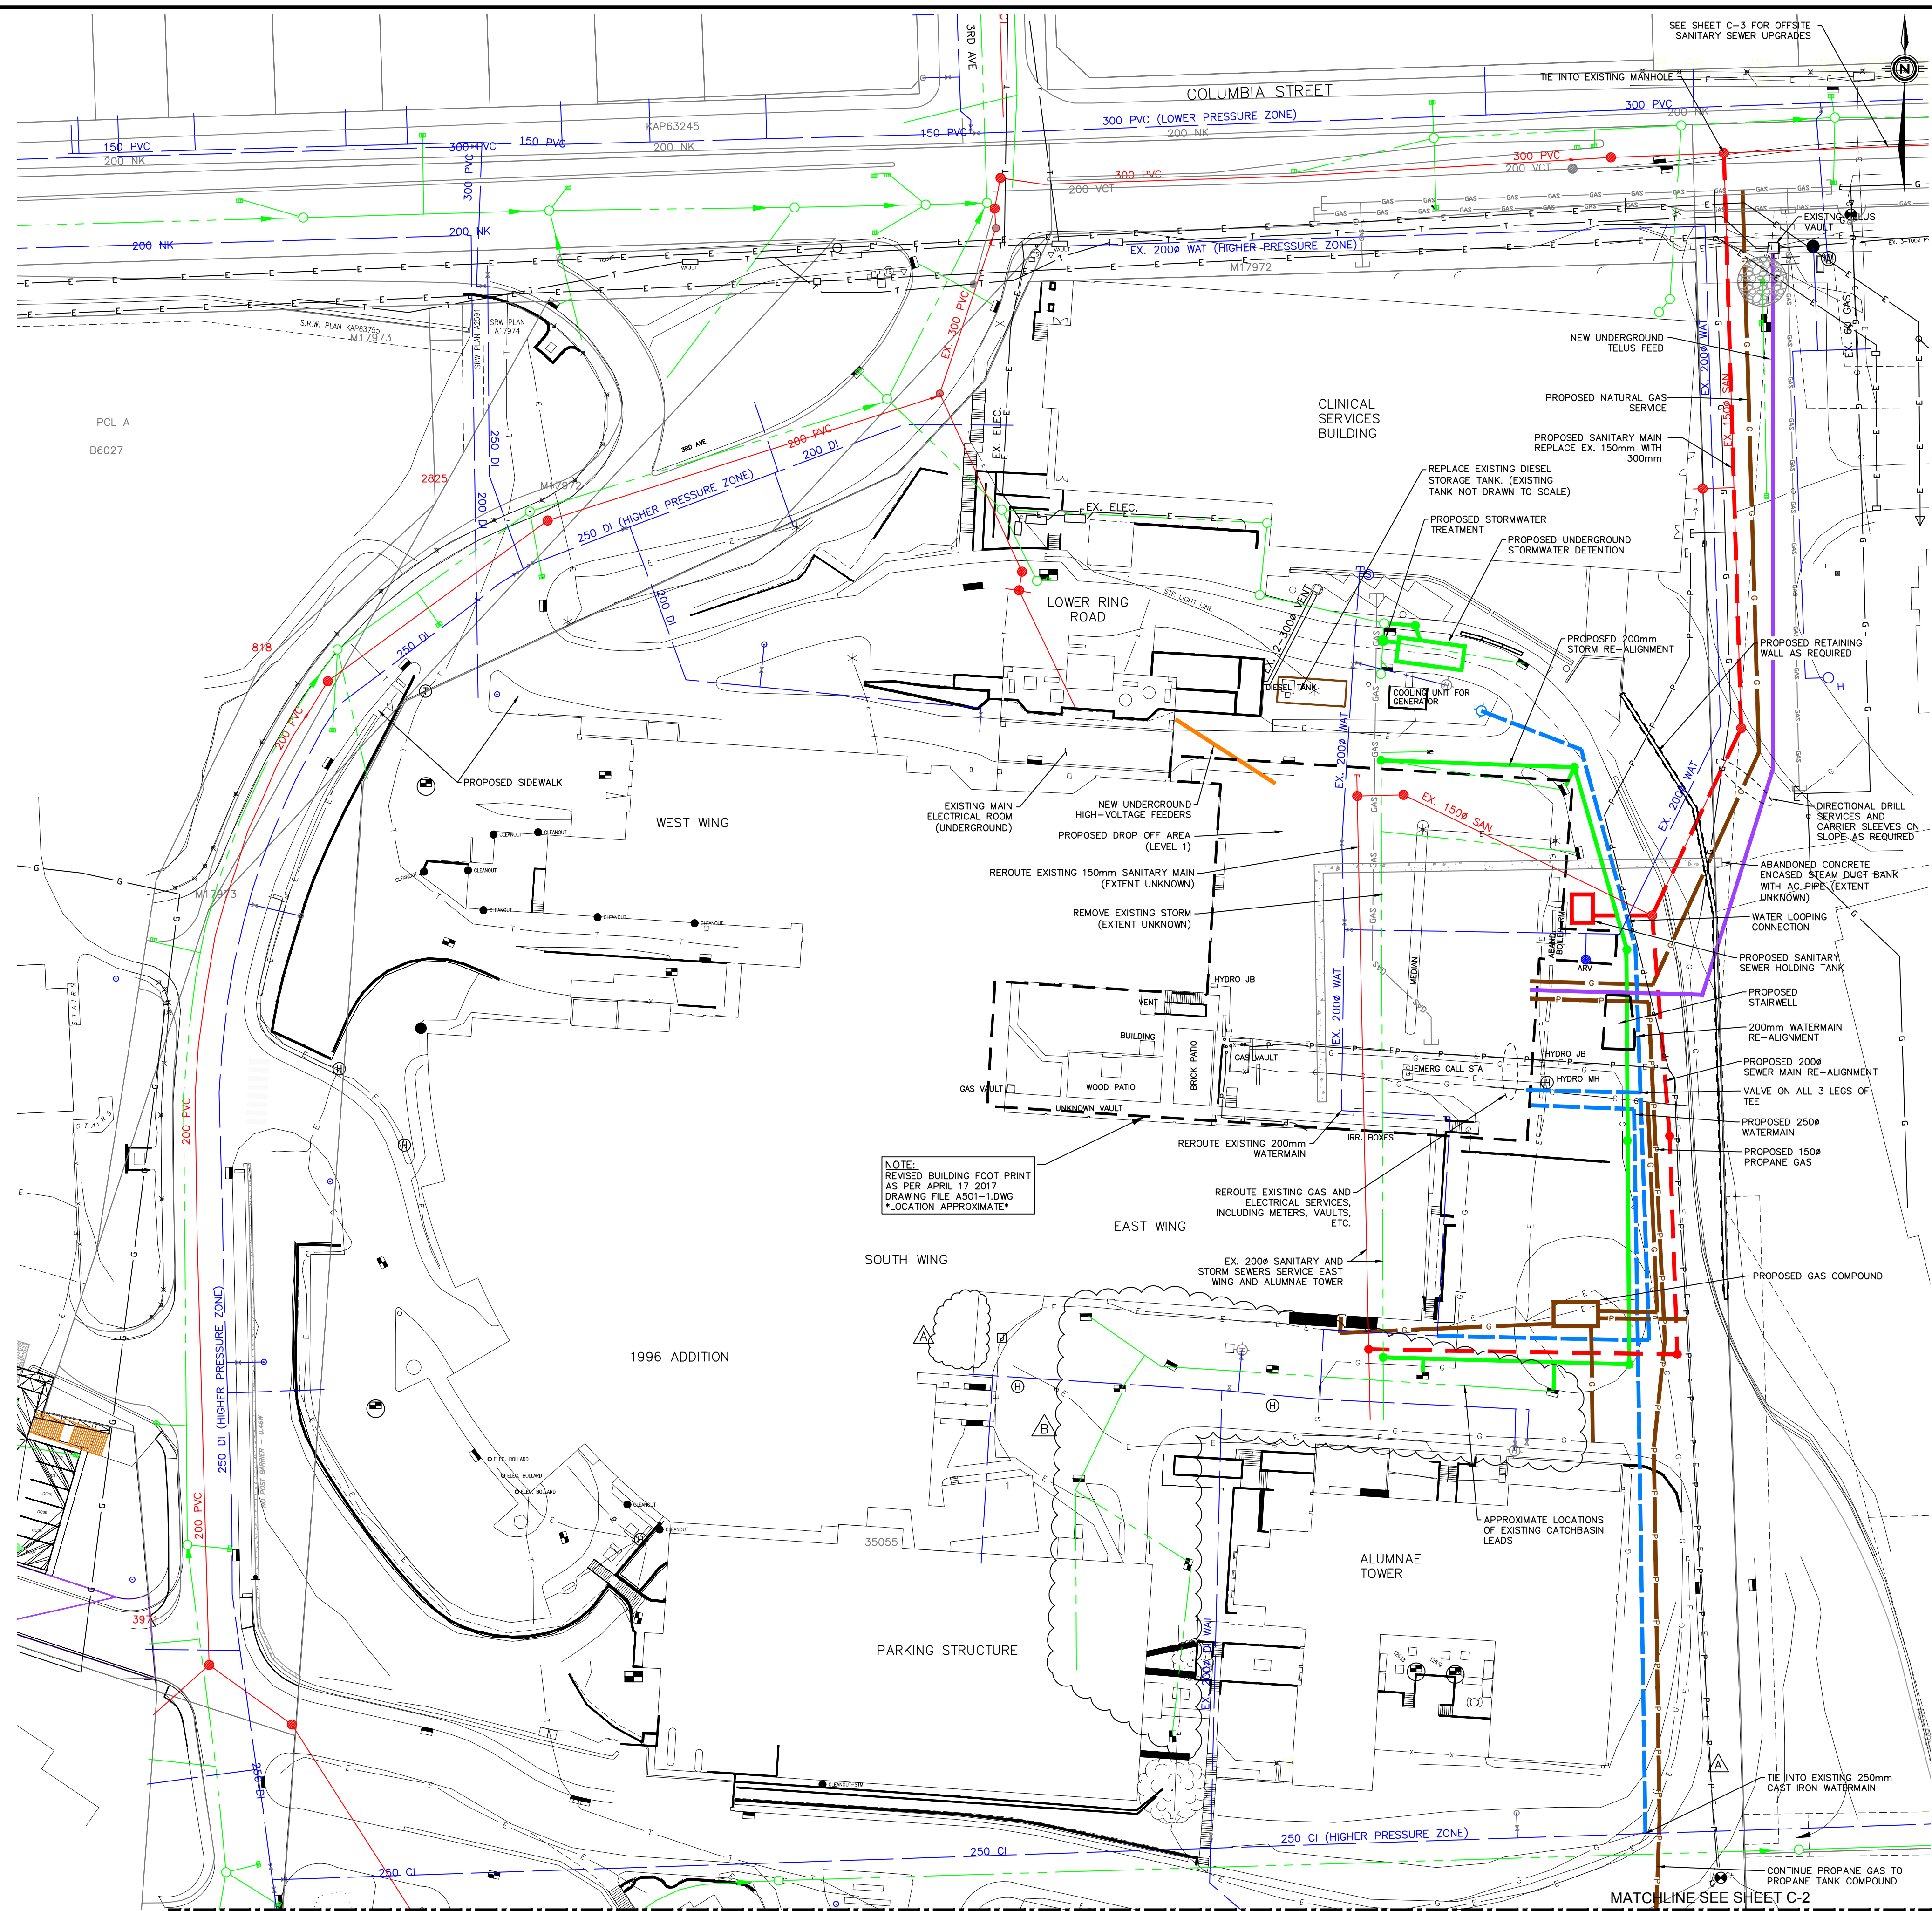

THIS DRAWING AND DESIGN IS PROTECTED UNDER COPYRIGHT, AND ANY USE, REPRODUCTION OR REVISION IS STRICTLY PROHIBITED WITHOUT THE WRITTEN PERMISSION OF WSP CANADA INC.
 THESE DRAWINGS SHOULD NOT BE SCALED. IF BEING USED FOR CONSTRUCTION, THE CONTRACTOR MUST CHECK AND VERIFY ALL DIMENSIONS AND SHALL REPORT ANY DISCREPANCIES OR OMISSIONS PRIOR TO COMMENCEMENT OF ANY WORK.

DATE	REV	DESCRIPTION	BY	APPR.	DATE	REV	DESCRIPTION	BY	APPR.
2018-04-13	A	DELETE GAS CONNECTION AT END OF CUL-DE-SAC							
	A	CHANGED EX. GAS LINE TO PROPANE GAS LINE							
2018-02-28	B	ADDED CB LEADS							
2018-04-16	C	FINAL DRAFT SUBMISSION	CH	DR					

LEGEND

NEW FACILITY FOOTPRINT	---	PROP. TELUS	---
EX. WATER	---	ABANDONED GAS	---
PROP. WATER	---	EX. NATURAL GAS	---
EX. SAN. SEWER	---	PROP. NATURAL GAS	---
PROP. SAN. SEWER	---	EX. ELECTRICAL	---
EX. STORM SEWER	---	PROP. ELECTRICAL	---
PROP. STORM SEWER	---	EX. PROPANE	---
EX. TELUS	---	PROP. PROPANE	---
		SERVICE TO BE REMOVED	---

SCALE 1:500
DATE 2018-04-13
APPROVED DR
DESIGN BY CH
DRAWN BY CH
CHECKED BY DR

SEAL


 IBI GROUP
 ROYAL INLAND HOSPITAL - PATIENT CARE TOWER
ONSITE SERVICING - NORTH

ENGINEERING + PLANNING + GEOMATICS
 #420-301 VICTORIA STREET, KAMLOOPS, BC, V2C 2A3
 PHONE (250) 374-5252 FAX (250) 372-8336

REV. No. C
 2018-04-16
PROJECT No. 151-10218-00
DRAWING No. C-1

"NOT FOR CONSTRUCTION"
 FINAL DRAFT SUBMISSION 2018-04-16

\\FSR\KELIA_Velpojects\Engineering\Projects\151-10218-IBI Royal Inland Hosp\5 Drawing Model\151-10218-00 WD6.dwg Plotted 13 April 2018

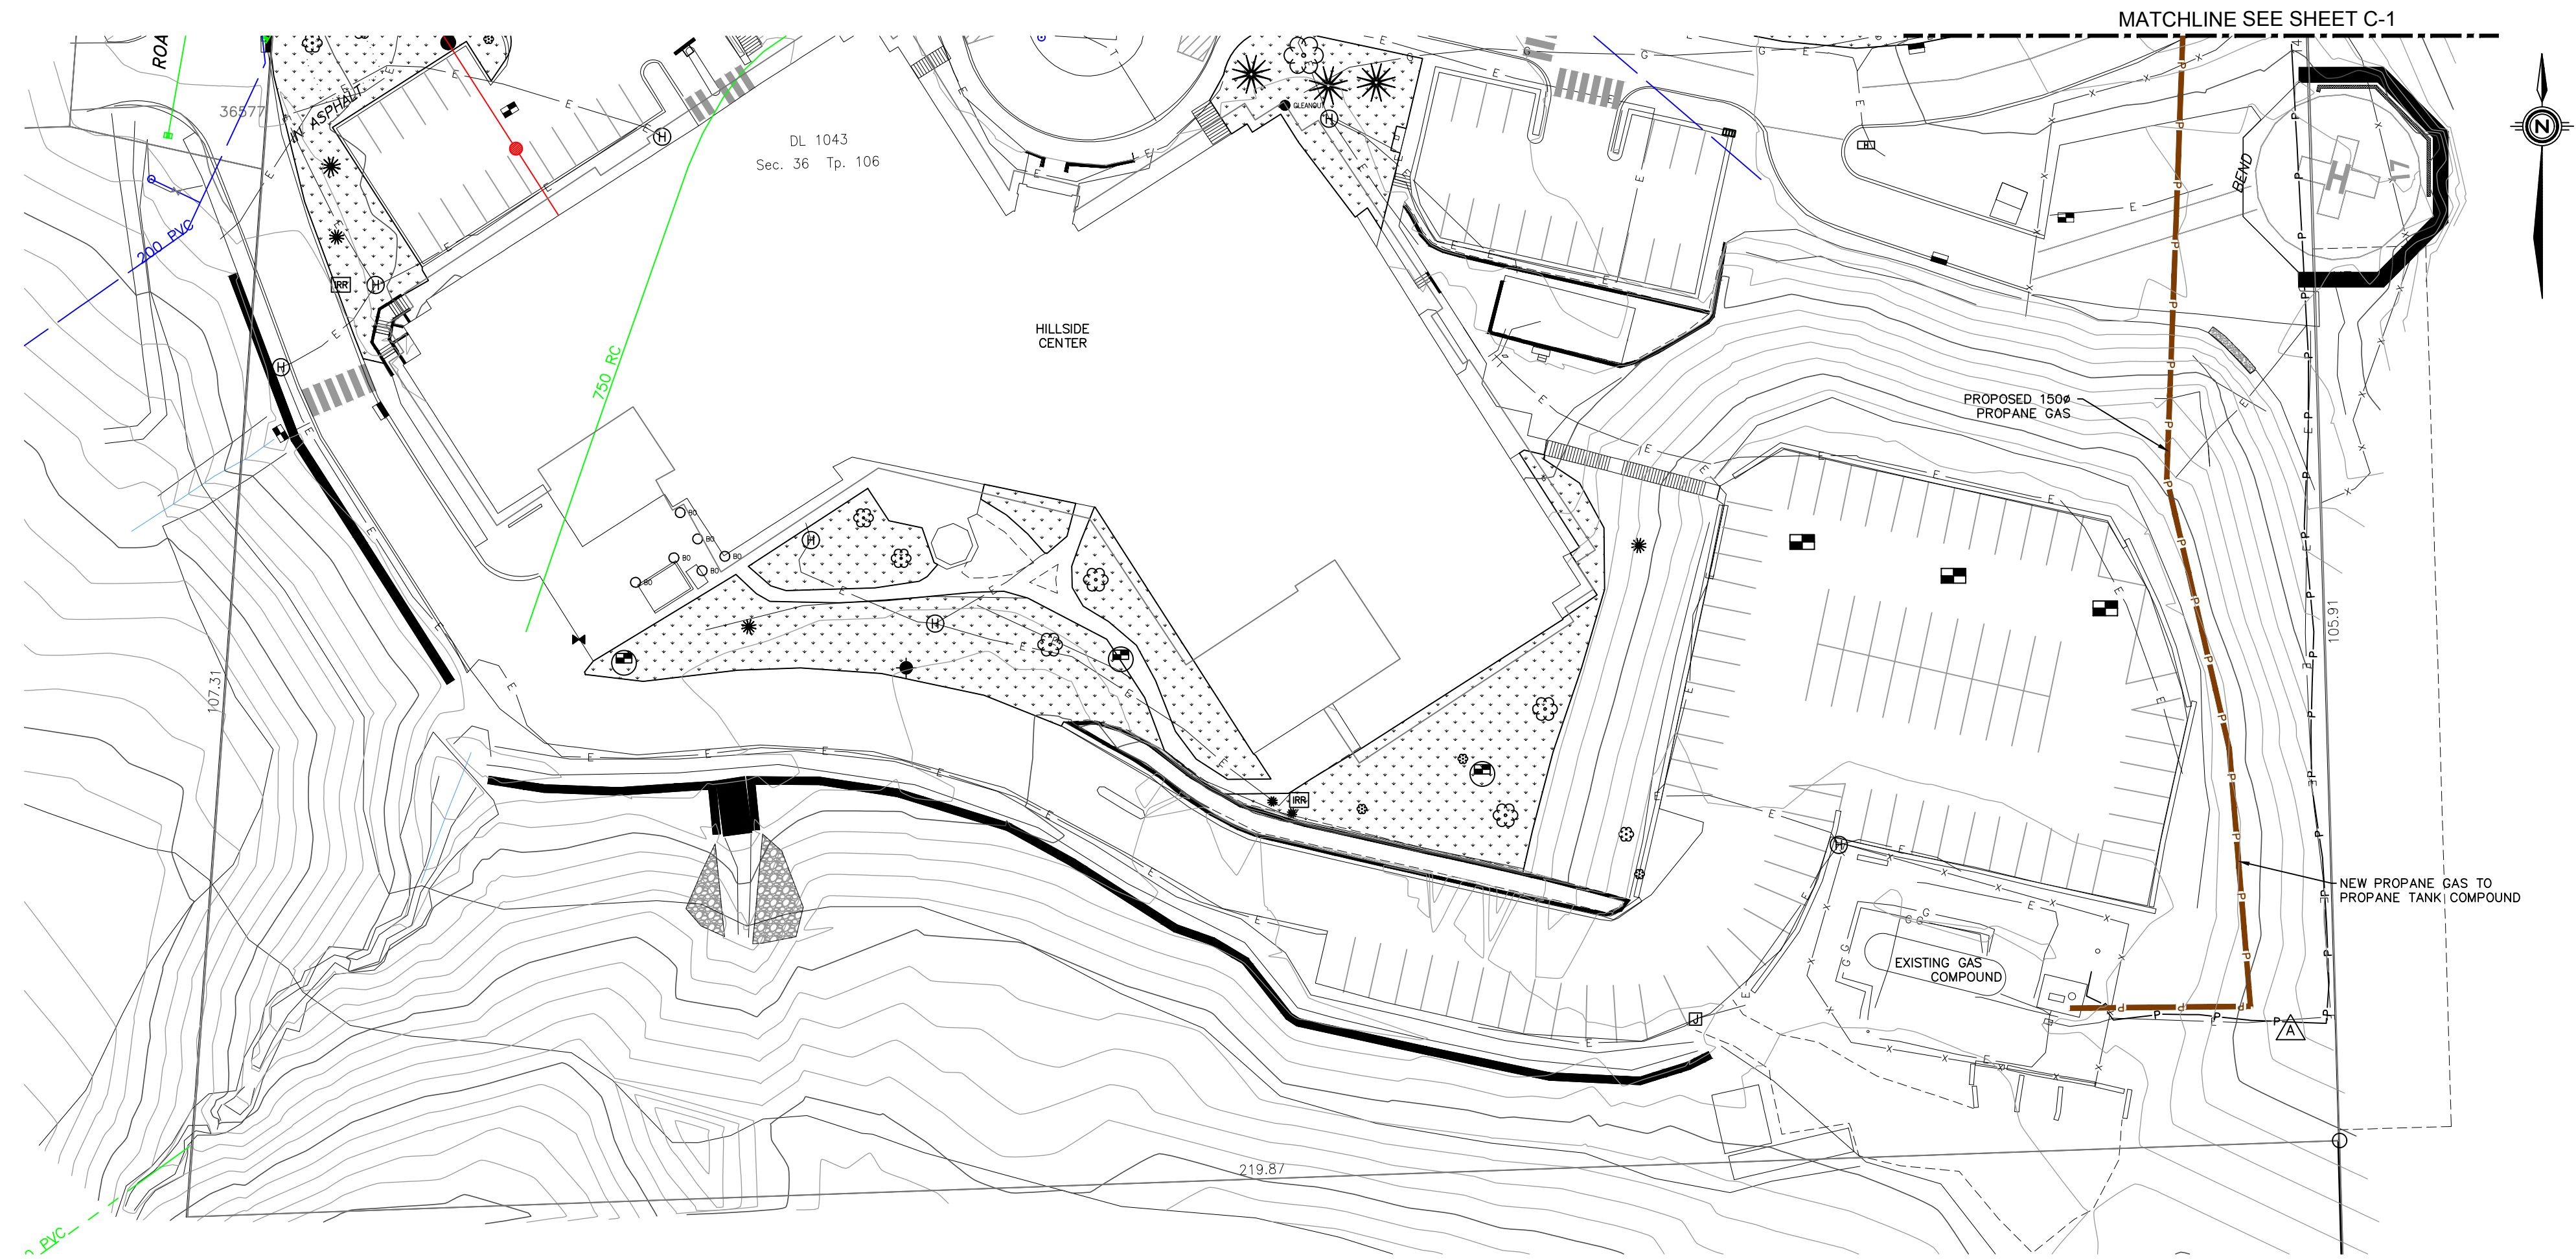


THIS DRAWING AND DESIGN IS PROTECTED UNDER COPYRIGHT, AND ANY USE, REPRODUCTION OR REVISION IS STRICTLY PROHIBITED WITHOUT THE WRITTEN PERMISSION OF WSP CANADA INC.
 THESE DRAWINGS SHOULD NOT BE SCALED. IF BEING USED FOR CONSTRUCTION, THE CONTRACTOR MUST CHECK AND VERIFY ALL DIMENSIONS AND SHALL VERIFY ANY DISCREPANCIES OR OMISSIONS PRIOR TO COMMENCEMENT OF ANY WORK.

"NOT FOR CONSTRUCTION"
 FINAL DRAFT SUBMISSION 2018-04-16


DATE	REV	DESCRIPTION	BY	APPR.	DATE	REV	DESCRIPTION	BY	APPR.
2018-02-06	A	CHANGED EX. GAS LINE TO PROPANE GAS LINE	CH	DR					
2018-04-16	B	FINAL DRAFT SUBMISSION	CH	DR					

NEW FACILITY FOOTPRINT		LEGEND	
EX. WATER	---	PROP. TELUS	---
PROP. WATER	---	ABANDONED GAS	---
EX. SAN. SEWER	---	EX. NATURAL GAS	---
PROP. SAN. SEWER	---	PROP. NATURAL GAS	---
EX. STORM SEWER	---	EX. ELECTRICAL	---
PROP. STORM SEWER	---	PROP. ELECTRICAL	---
EX. TELUS	---	EX. PROPANE	---
		PROP. PROPANE	---
		SERVICE TO BE REMOVED	---

SCALE	1:500
DATE	2018-04-13
APPROVED	DR
DESIGN BY	CH
DRAWN BY	CH
CHECKED BY	DR

 IBI GROUP ROYAL INLAND HOSPITAL - PATIENT CARE TOWER ONSITE SERVICING - SOUTH	ENGINEERING • PLANNING • GEOMATICS #420-301 VICTORIA STREET, KAMLOOPS, BC, V2C 2A3 PHONE (250) 374-5252 FAX (250) 372-8336	REV. No. B 2018-04-16 PROJECT No. 151-10218-00 DRAWING No. C-2
	SEAL	

\\FSR\WEL\Projects\Engineering\Projects\151-10218-IBI Royal Inland Hosp\5 Drawing Model\151-10218-00 WD6.dwg Plotted 13 April 2018

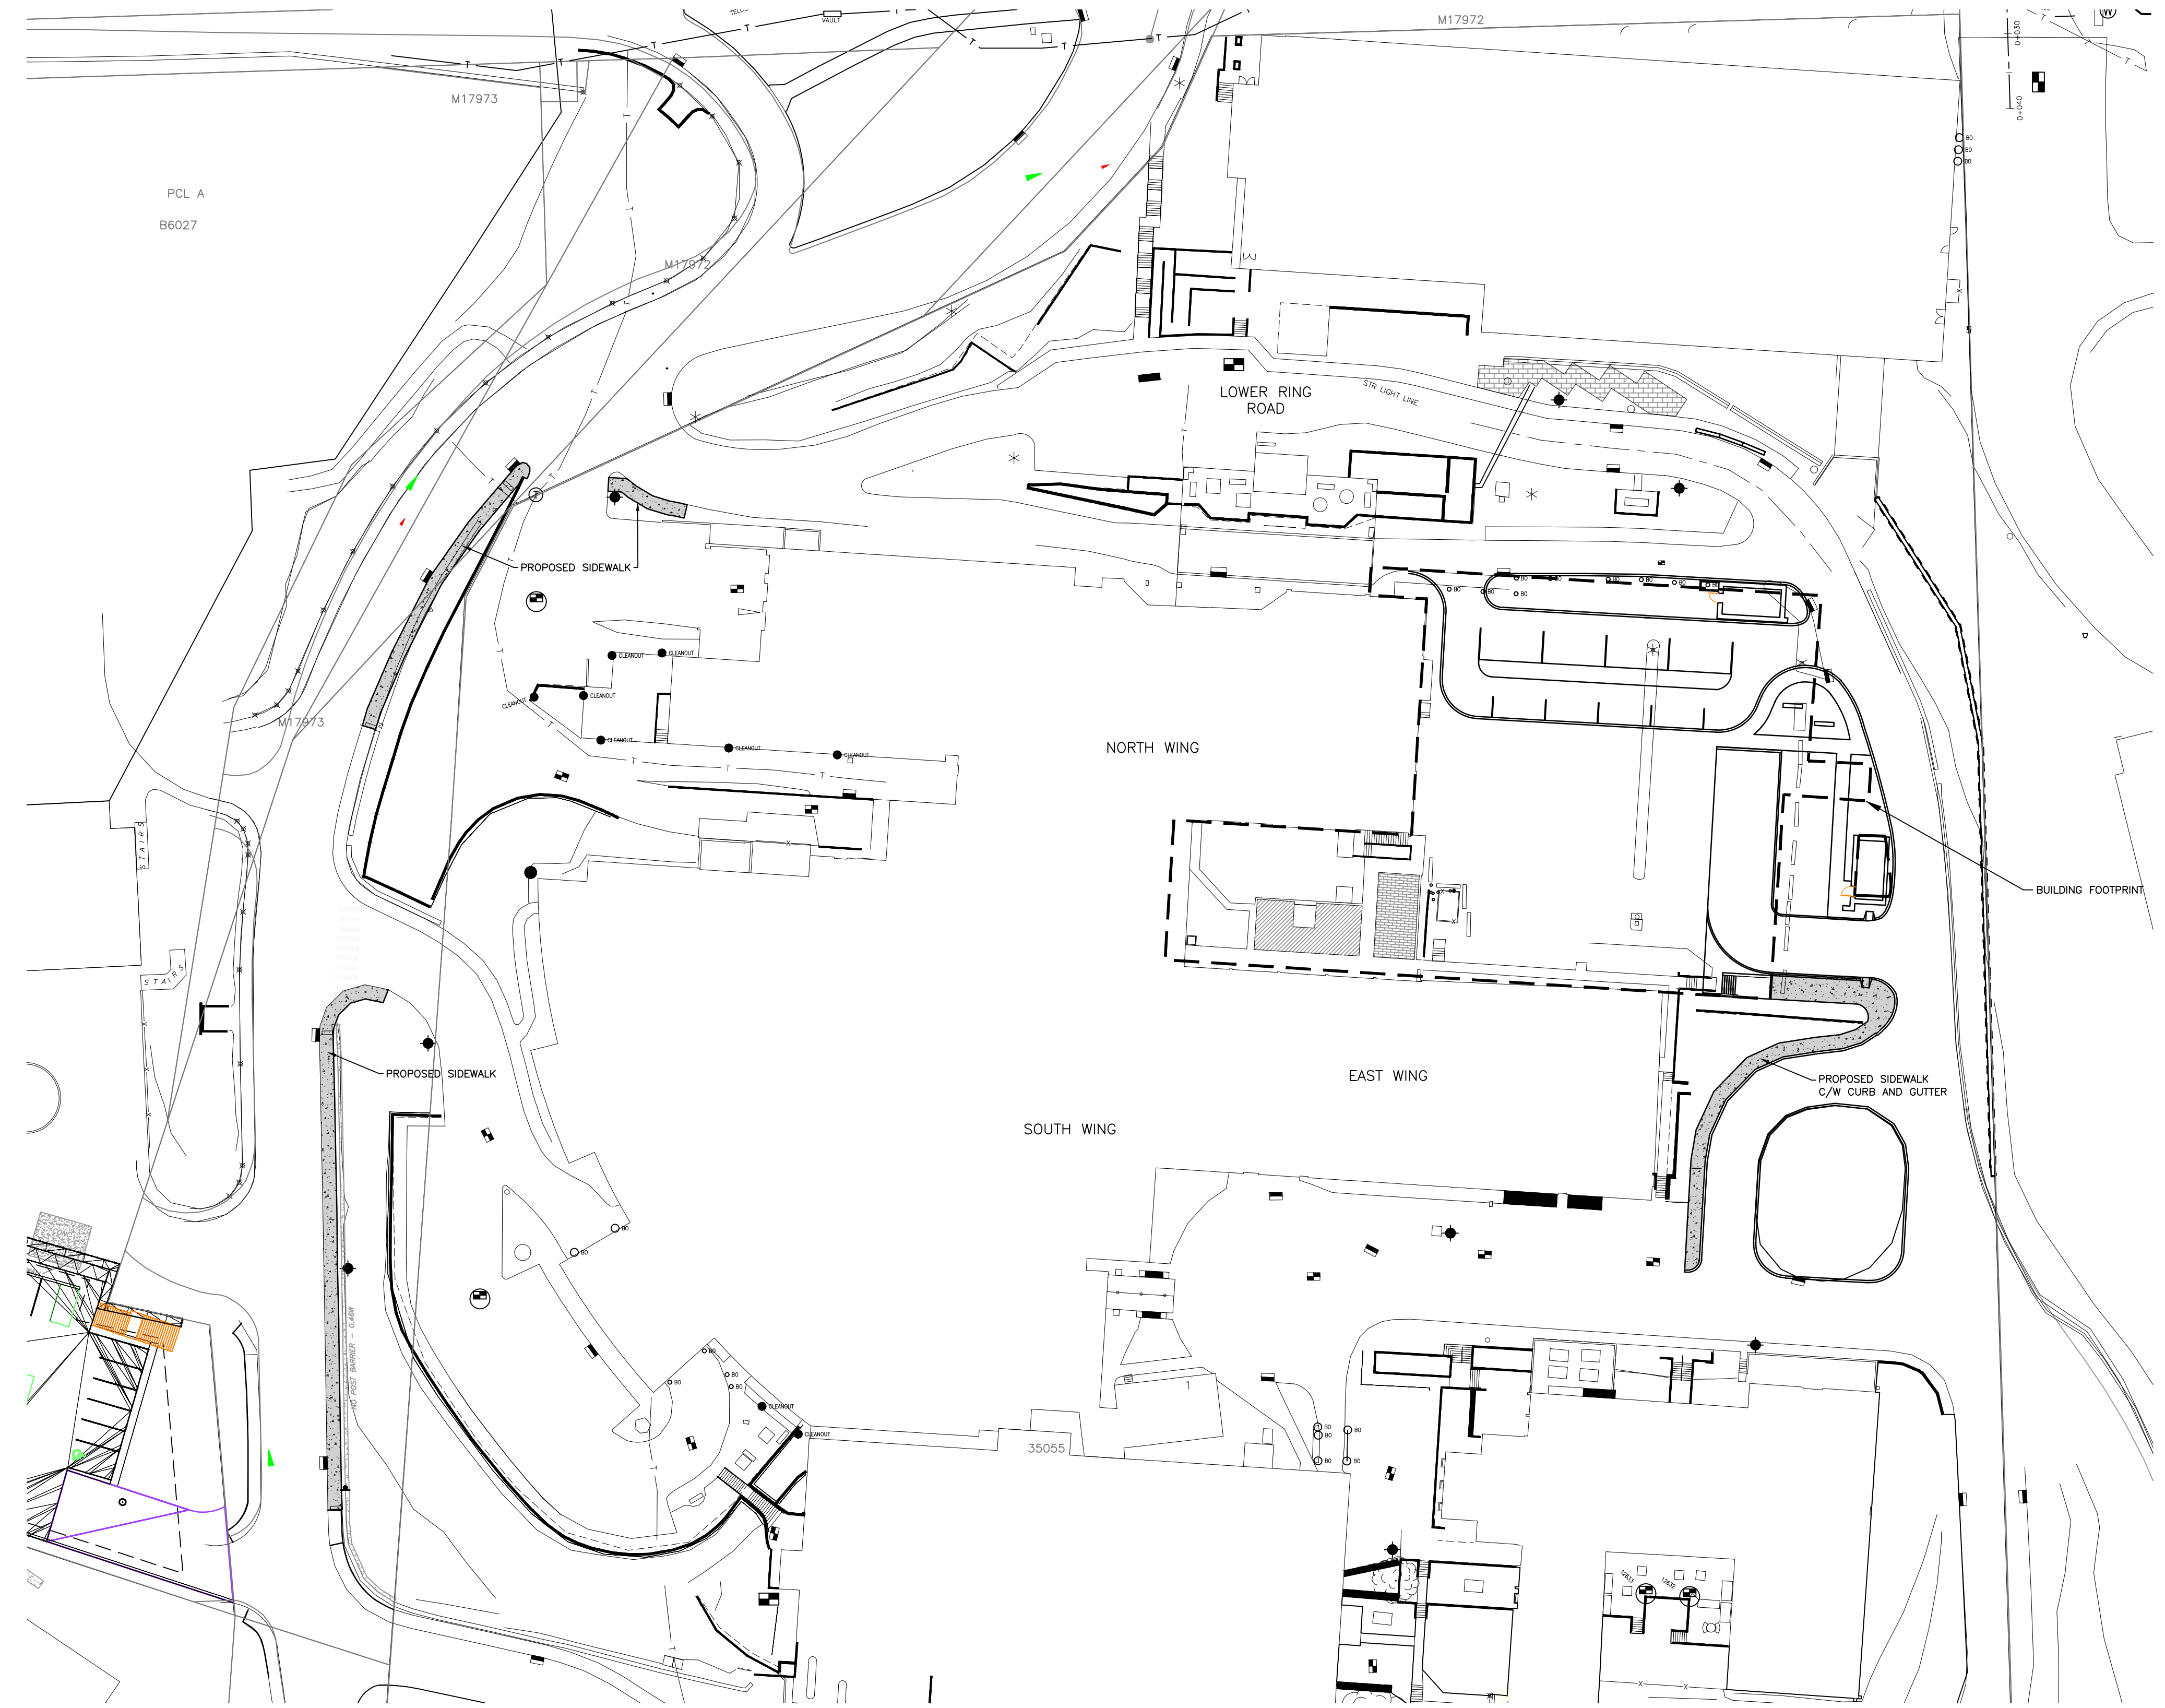

PCL A
B6027

THIS DRAWING AND DESIGN IS PROTECTED UNDER COPYRIGHT, AND ANY USE, REPRODUCTION OR REVISION IS STRICTLY PROHIBITED WITHOUT THE WRITTEN PERMISSION OF WSP CANADA INC.
THESE DRAWINGS SHOULD NOT BE SCALED. IF BEING USED FOR CONSTRUCTION, THE CONTRACTOR MUST CHECK AND VERIFY ALL DIMENSIONS AND SHALL VERIFY ANY DISCREPANCIES OR OMISSIONS PRIOR TO COMMENCEMENT OF ANY WORK.

"NOT FOR CONSTRUCTION"
 FINAL DRAFT SUBMISSION 2018-04-16

DATE	REV	DESCRIPTION	BY	APPR.	DATE	REV	DESCRIPTION	BY	APPR.
2018-04-16	A	FINAL DRAFT SUBMISSION	CH	DR					

--	--	--

SCALE 1:500
 DATE 2018-04-13
 APPROVED DR
 DESIGN BY CH
 DRAWN BY CH
 CHECKED BY DR

SEAL

WSP
 ENGINEERING • PLANNING • GEOMATICS
 #420-301 VICTORIA STREET, KAMLOOPS, BC, V2C 2A3
 PHONE (250) 374-5252 FAX (250) 372-8336

IBI GROUP
 ROYAL INLAND HOSPITAL – PATIENT CARE TOWER
ROADWAY IMPROVEMENTS

REV. No. **A**
 2018-04-16
 PROJECT No. **151-10218-00**
 DRAWING No. **C-3**